


1 OPTION 1 - FLOOR PLAN
 A111 1/8" = 1'-0"

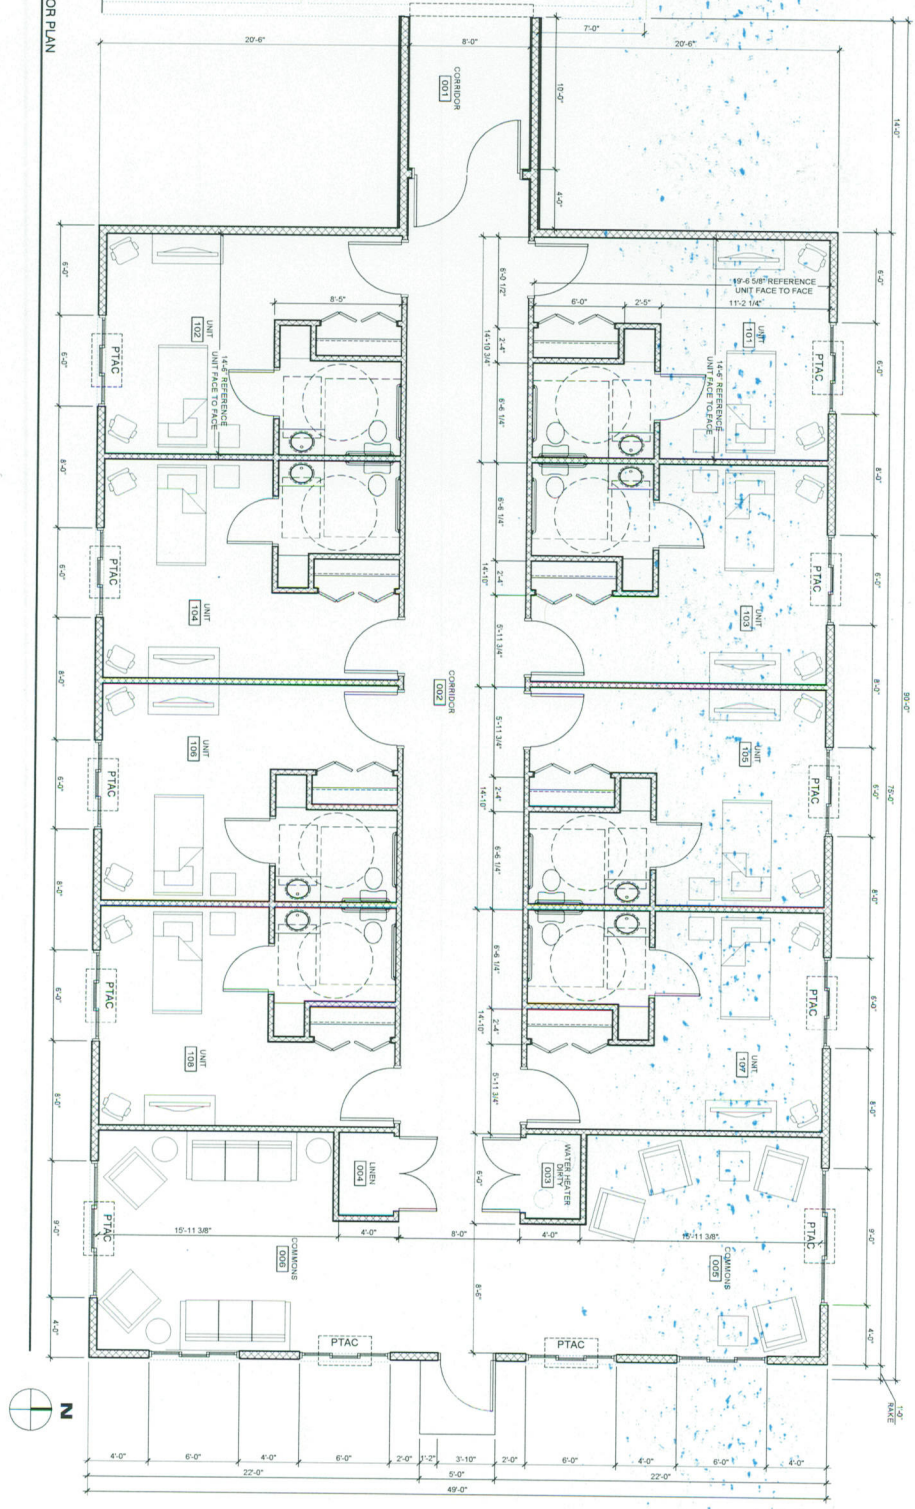

PRELIMINARY - NOT FOR CONSTRUCTION